


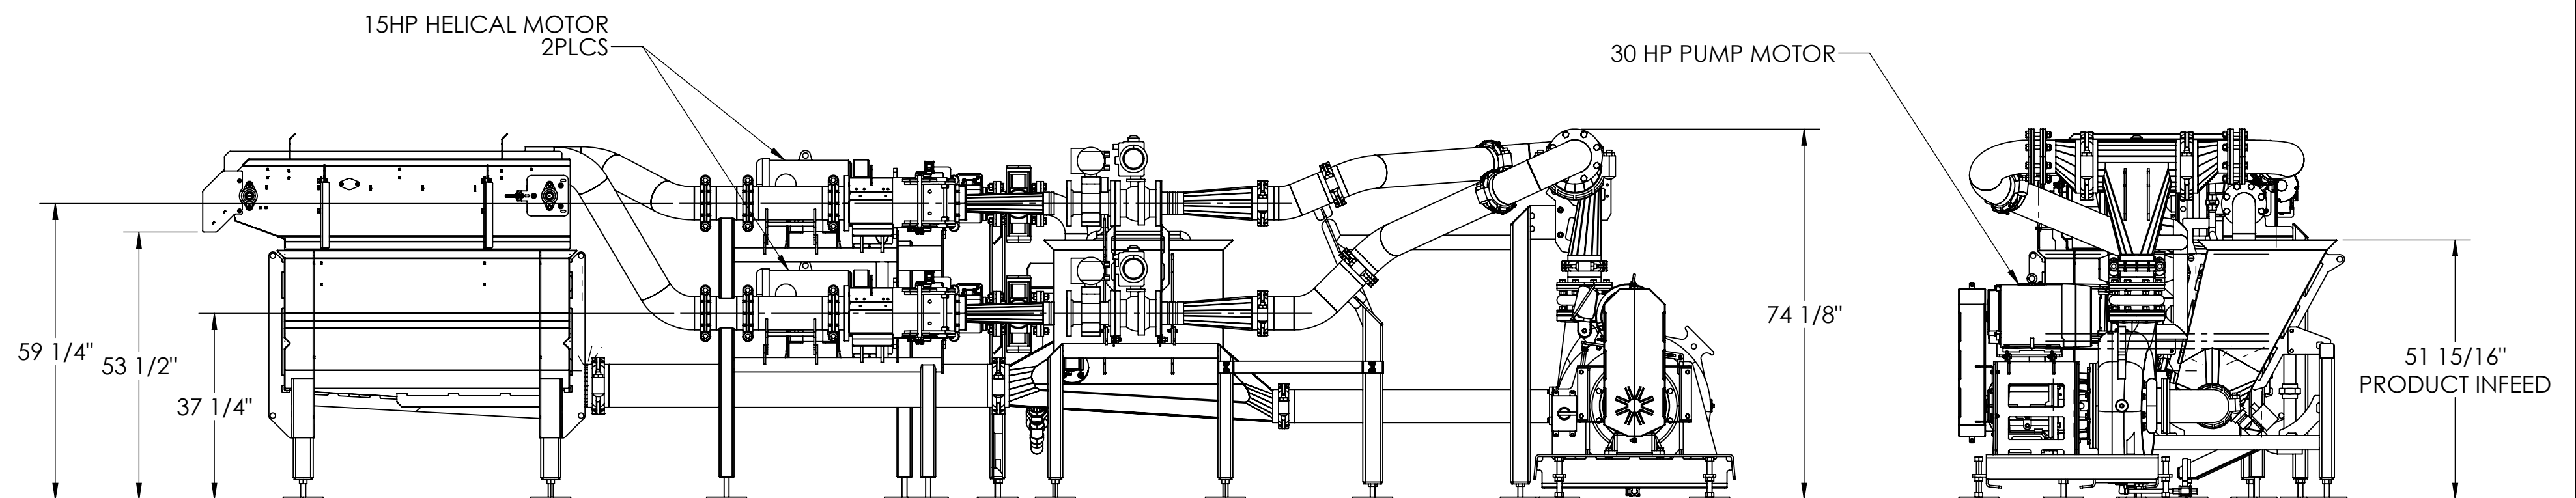


- NOTE:**
THE FOLLOWING ITEMS ARE NOT SHOWN:
1. INFEEED CONVEYOR / SYSTEM
 2. VISION SYSTEM INCLUDING:
 1. ACCELERATION CONVEYOR
 2. VISION SENSOR
 3. PANTLEG DISCHARGE CHUTE
 4. ACCEPTS CONVEYOR
 5. REJECTS CONVEYOR
 3. STARCH OR WATER TREATMENT SYSTEM(S)
 4. CONTROL CABINET(S)



UNLESS OTHERWISE SPECIFIED DIMENSIONS ARE IN INCHES TOLERANCES ARE: <u>FRACTIONS</u> <u>DECIMALS</u> <u>ANGLES</u> ±1/16 X.XX ±0.03 ±0.25°			 VANMARK EQUIPMENT LLC www.vanmark.com		
THIS DRAWING & INFORMATION HEREIN, IS CONFIDENTIAL & EXCLUSIVE PROPERTY OF VANMARK EQUIPMENT. THIS DOCUMENT & ITS CONTENTS MAY NOT BE REPRODUCED OR DISCLOSED IN WHOLE, OR IN PART, WITHOUT EXPRESS WRITTEN CONSENT.			DESCRIPTION: LAB, FLOOR PLAN, SUMMER 2021		
SIZE C			REV. A	ITEM NUMBER 1027141	
APPROVED BY:			FINISH CLASS:		
			SHEET 1 OF 1		

REVISIONS			
REV.	[ECO] - DESCRIPTION	DATE	BY